


**PUNYASHLOKA AHILYADEVI MENDHI VA SHELI VIKAS PRAKSHETRA
TAL. TULJAPUR, DIST. OSMANABAD.**

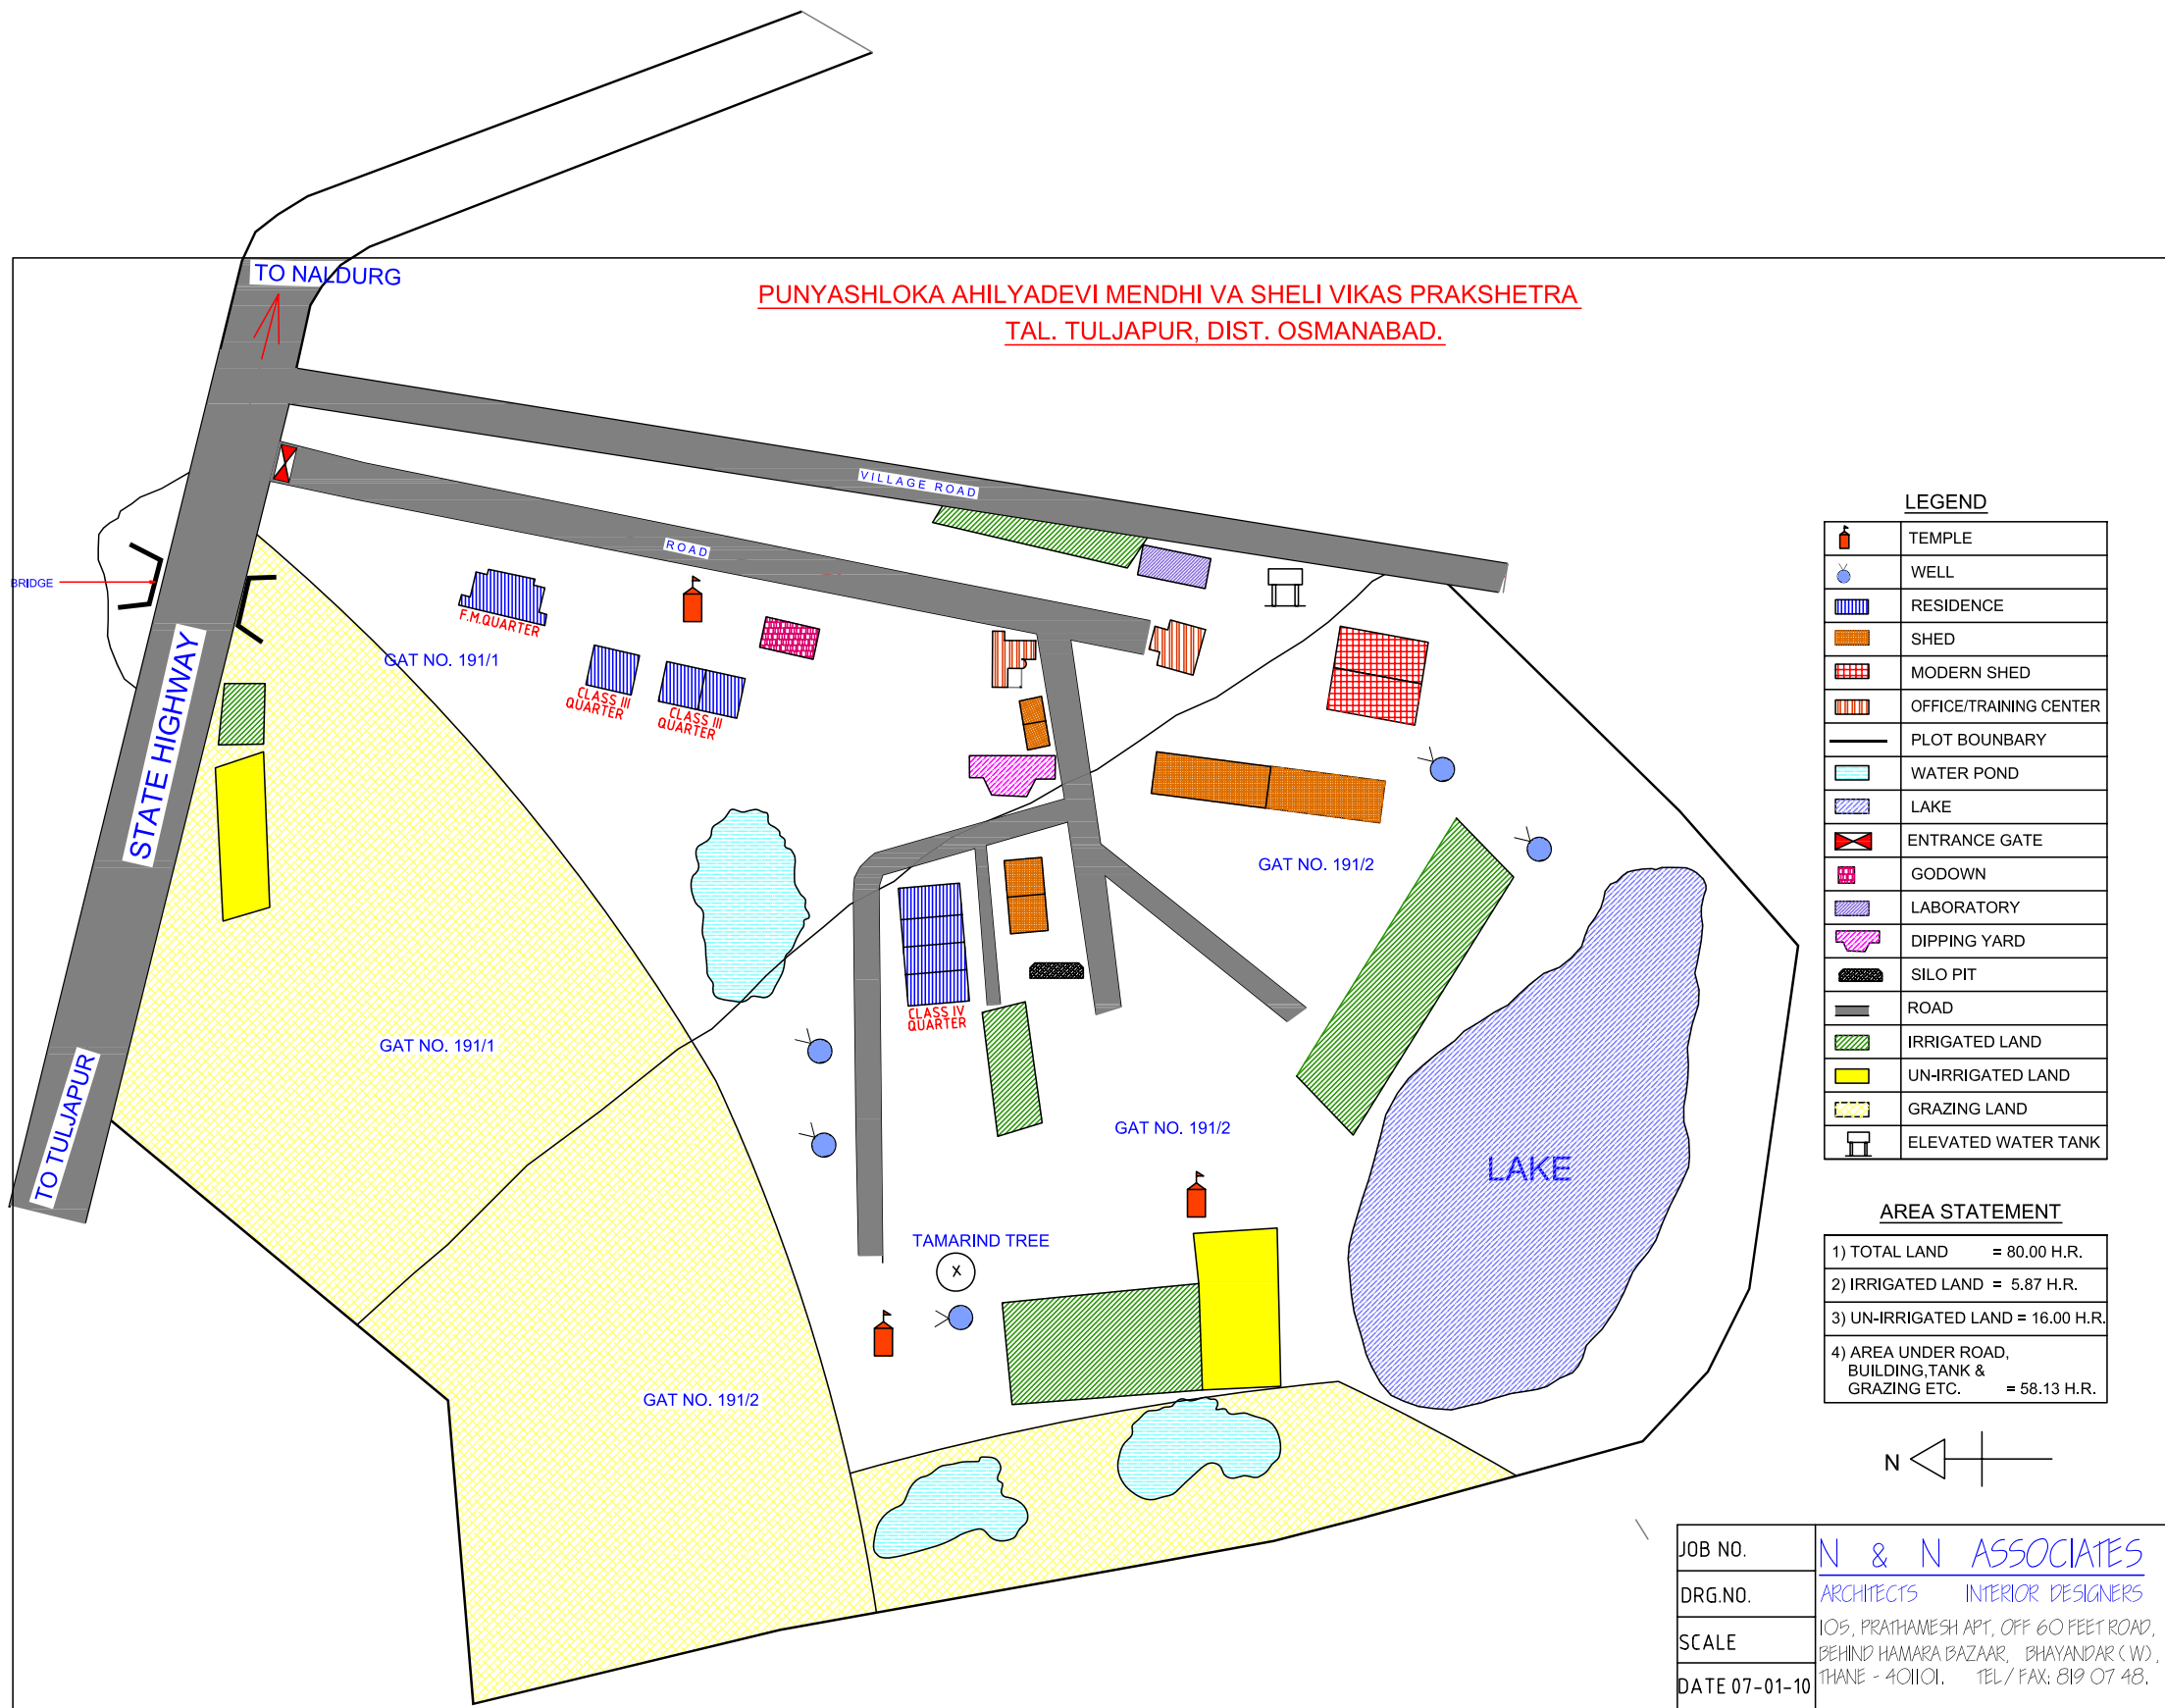


LEGEND

	TEMPLE
	WELL
	RESIDENCE
	SHED
	MODERN SHED
	OFFICE/TRAINING CENTER
	PLOT BOUNDARY
	WATER POND
	LAKE
	ENTRANCE GATE
	GODOWN
	LABORATORY
	DIPPING YARD
	SILO PIT
	ROAD
	IRRIGATED LAND
	UN-IRRIGATED LAND
	GRAZING LAND
	ELEVATED WATER TANK

AREA STATEMENT

1) TOTAL LAND	= 80.00 H.R.
2) IRRIGATED LAND	= 5.87 H.R.
3) UN-IRRIGATED LAND	= 16.00 H.R.
4) AREA UNDER ROAD, BUILDING, TANK & GRAZING ETC.	= 58.13 H.R.

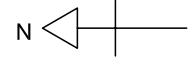

JOB NO.	N & N ASSOCIATES
DRG. NO.	ARCHITECTS INTERIOR DESIGNERS
SCALE	105, PRATHAMESH APT, OFF 60 FEET ROAD, BEHIND HAMARA BAZAAR, BHAYANDAR (W), THANE - 401101. TEL / FAX: 819 07 48.
DATE 07-01-10	